






LIQUID OXYGEN STORAGE TANKS T622A/B/C & T623

OIL STORE

PLANT DATUM N.100 000

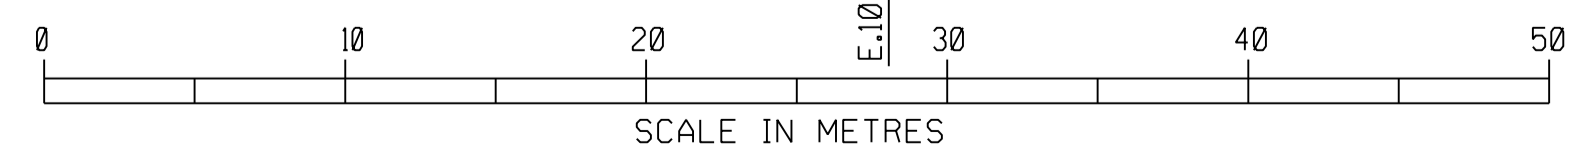

CONT'D ON DWG PHS STORAGE 001

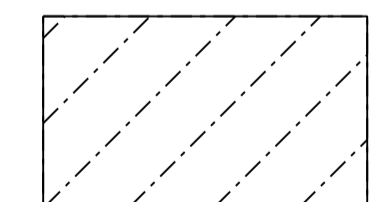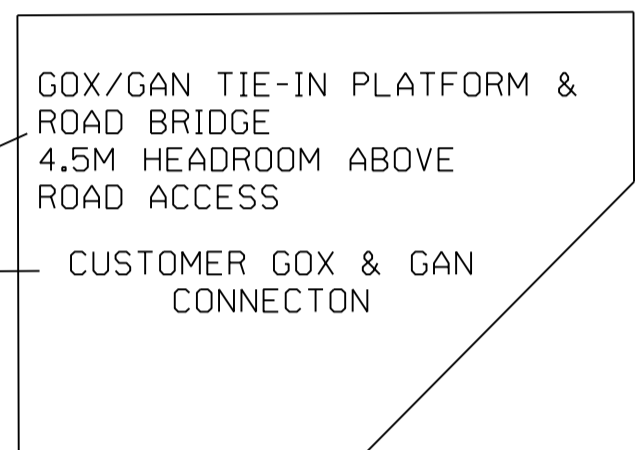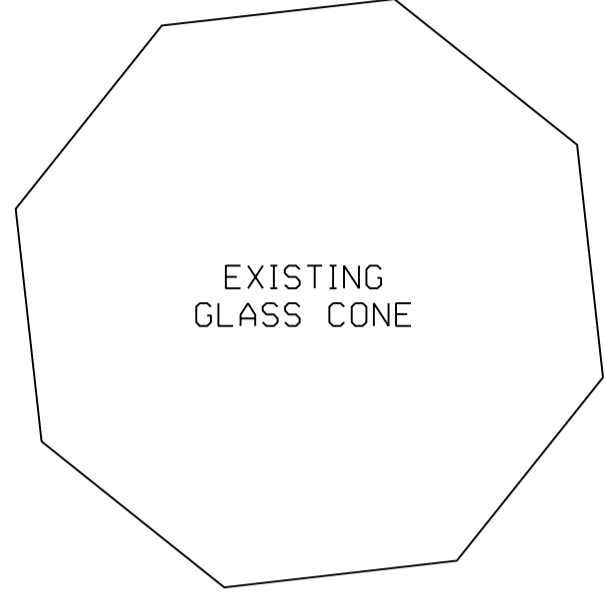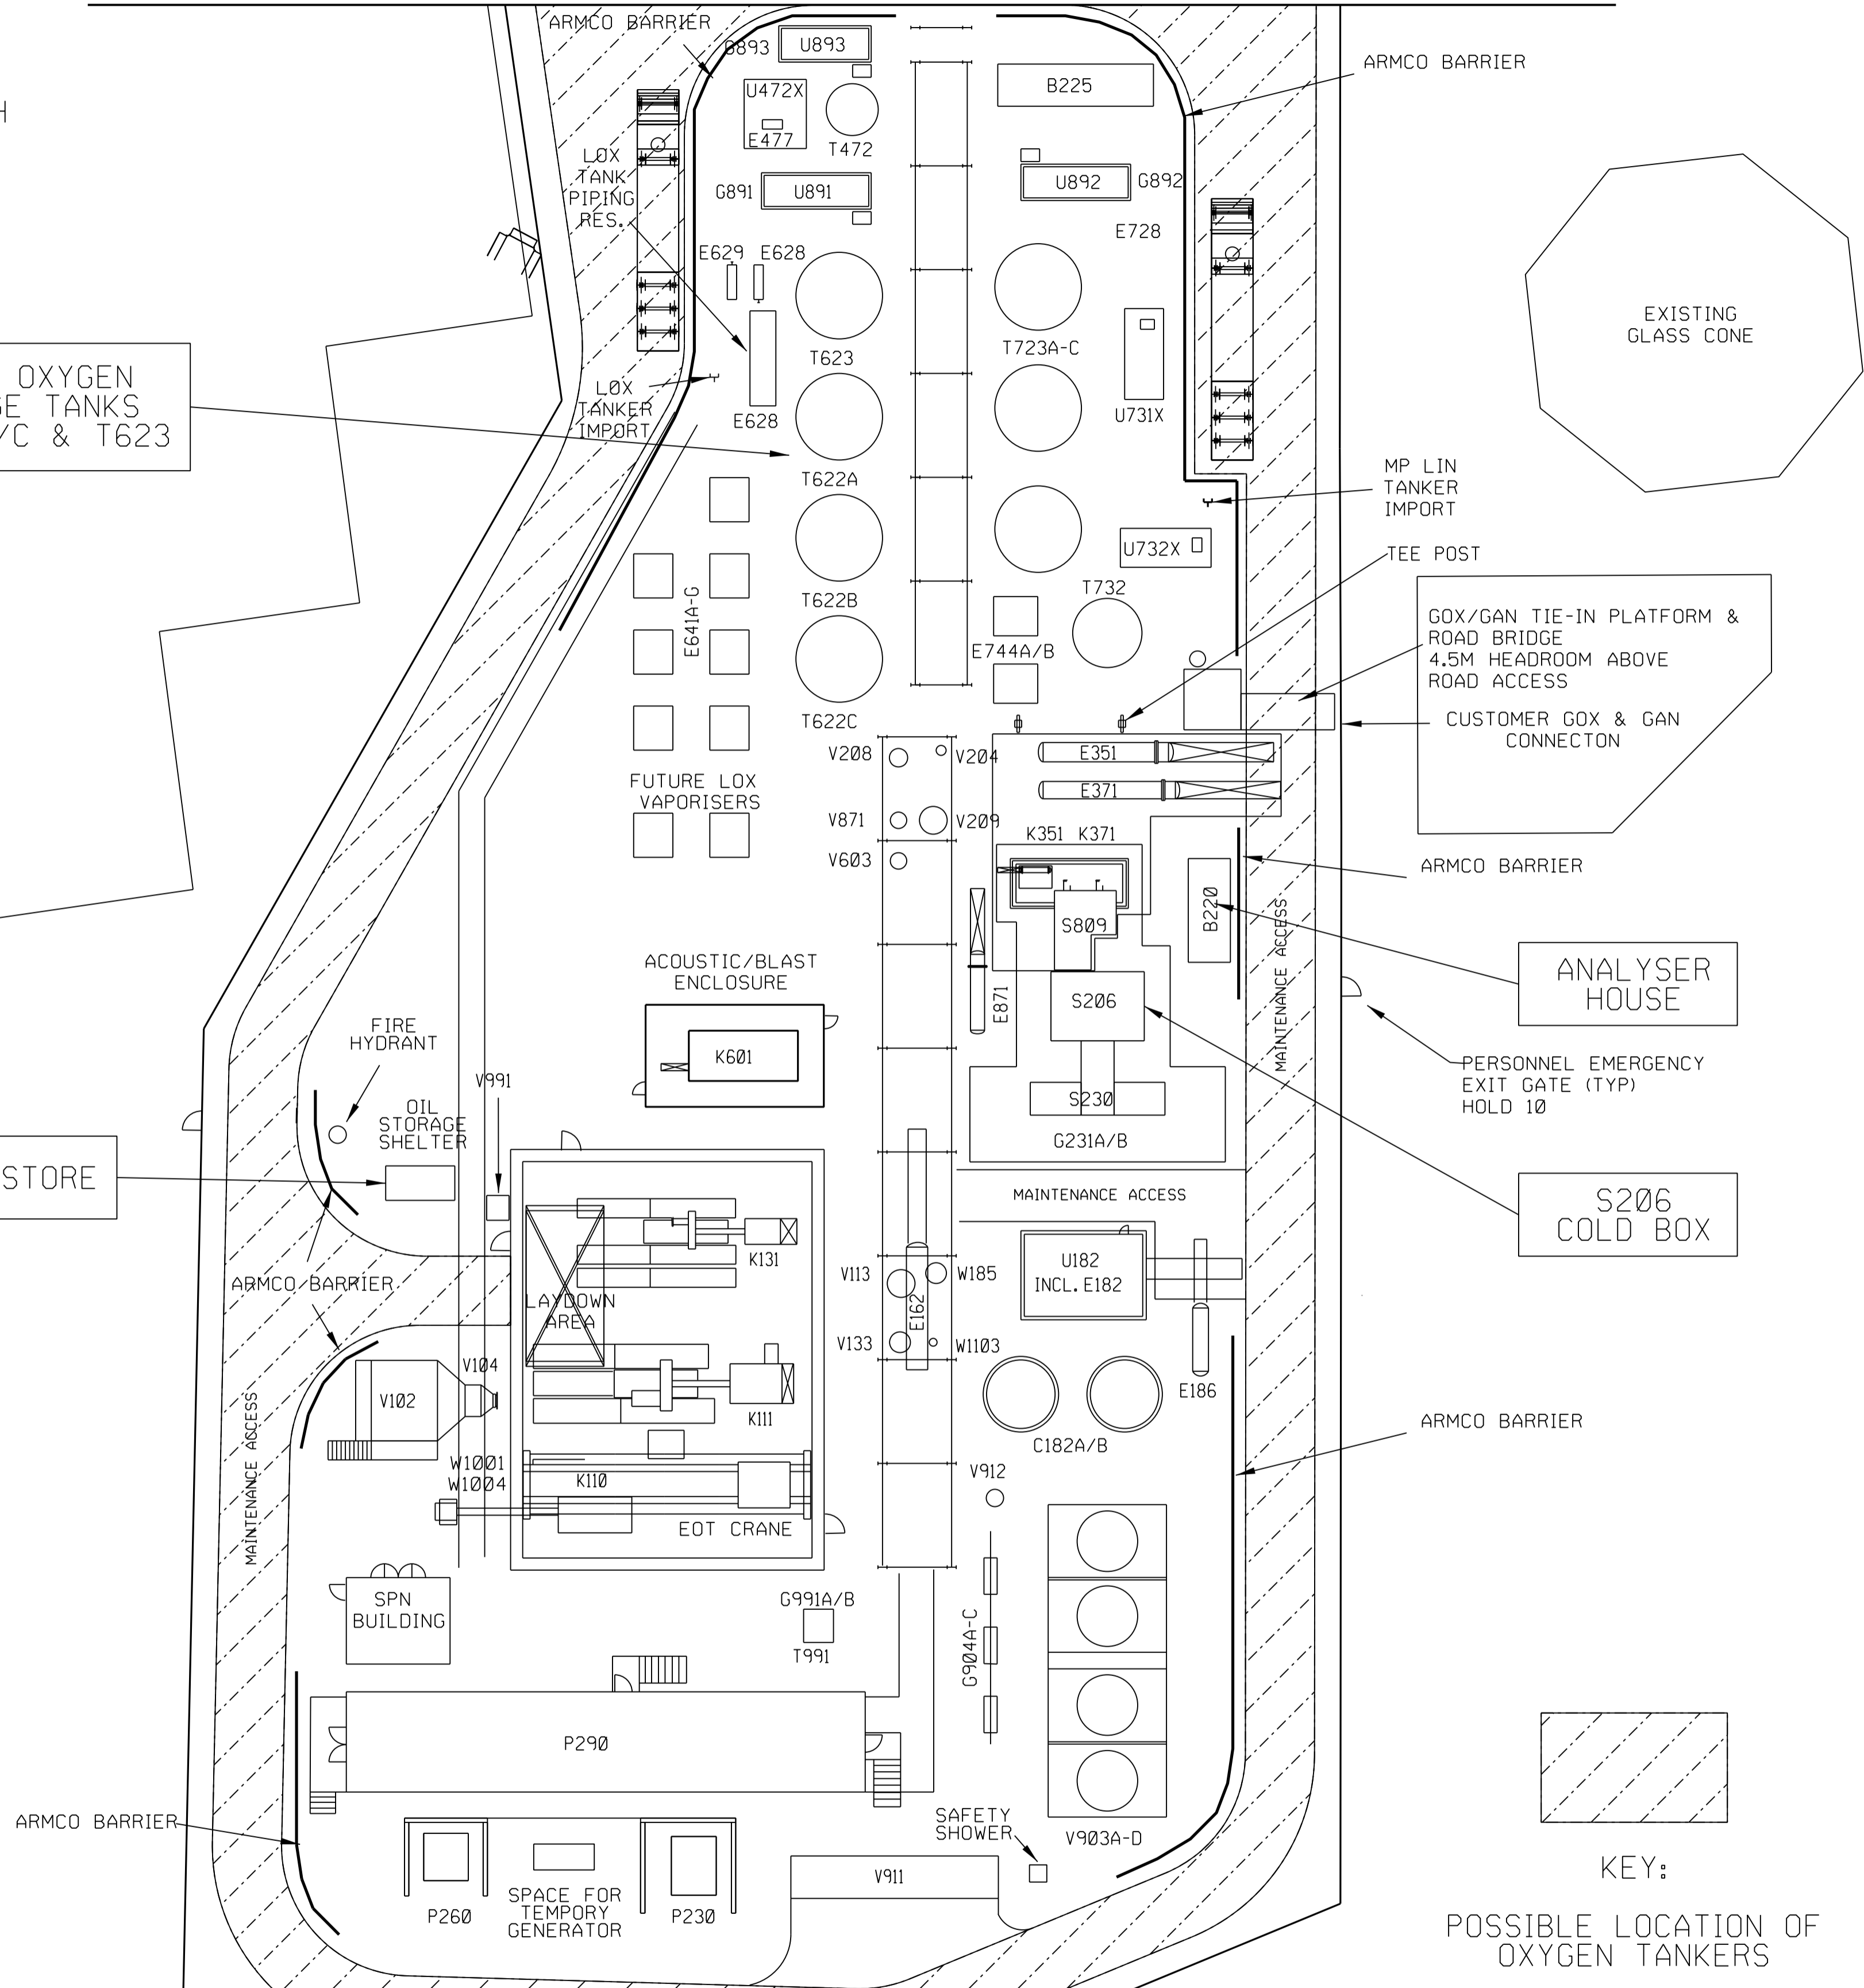


KEY:  
POSSIBLE LOCATION OF OXYGEN TANKERS

EQUIPMENT LIST		EQUIPMENT LIST	
ITEM NO.	DESCRIPTION	ITEM NO.	DESCRIPTION
V102	MAC INLET FILTER	C182A/B	TSA ADSORBER VESSELS
V104	MAC SUCTION SILENCER	E162	MAC AFTERCOOLER
V113	MAC VENT SILENCER	E182	REGEN HEATER
V133	BAC VENT SILENCER	E186	TSA AFTERCOOLER
V208	GOX VENT SILENCER	E351	WARM COMPANDER AFTERCOOLER
V209	WASTE VENT SILENCER	E371	COLD COMPANDER AFTERCOOLER
V356	WARM COMPANDER VENT SILENCER	E477	PLAR TANK PBU
V603	O2 COMPRESSOR DISCHARGE VENT	E628	MP LOX STORAGE TANK PBU
V871	DISPOSAL VENT SILENCER	E629	LP LOX STORAGE TANK PBU
V903A-D	COOLING TOWER	E641A-G	LOX VAPORISERS
V912	SIDESTREAM FILTER	E728	HP LIN STORAGE TANK PBU
V911	WATER TREATMENT BUILDING	E739	MP LIN TANK PBU (BY TANK VENDOR)
V991	OILY WATER SEPARATOR	E744A/B	MP LIN VAPORISER
W185	TSA VENT SILENCER	E871	DISPOSAL VAPORISER
W1001	SMAC INLET AIR FILTER	G231A/B	LOX PROCESS PUMPS
W1004	SMAC INLET SILENCER	G891	LOX TANKER FILL PUMP
W1103	SMAC VENT SILENCER	G892	LIN TANKER FILL PUMP
BUILDINGS LIST			
TAG	DESCRIPTION	G904A-C	COOLING WATER PUMP
P290	PDC BUILDING	G991A/B	WASTE WATER LIFT PUMP
B220	ANALYSER HOUSE	K110	SUPPLEMENTRY COMPRESSOR
B225	LOADING ROOM	K111	MAC
		K131	BAC
		K351	WARM COMPANDER
		K371	COLD COMPANDER
		K601	O2 COMPRESSOR
		S206	COLD BOX
		S230	LOX PROCESS VALVE BOX
		S809	COMPANDER BOX
		T472	LAR TANK
		T622A-C	MP LOX STORAGE TANK
		T623	LP LOX STORAGE TANK
		T723A-C	HP LIN STORAGE TANK
		T732	MP LIN TANK
		T991	WASTE WATER SUMP
		U182	TSA SKID
		U472X	LAR TANK EXTERNAL PIPING SKID
		U731X	LIN TANK EXTERNAL PIPING SKID
		U732X	MP LIN TANK EXTERNAL PIPING SKID
		U891	LOX TANKER FILL PUMP SKID
		U892	LIN TANKER FILL PUMP SKID
		U893	LAR TANKER FILL PUMP SKID

NOTES	

HOLDS	

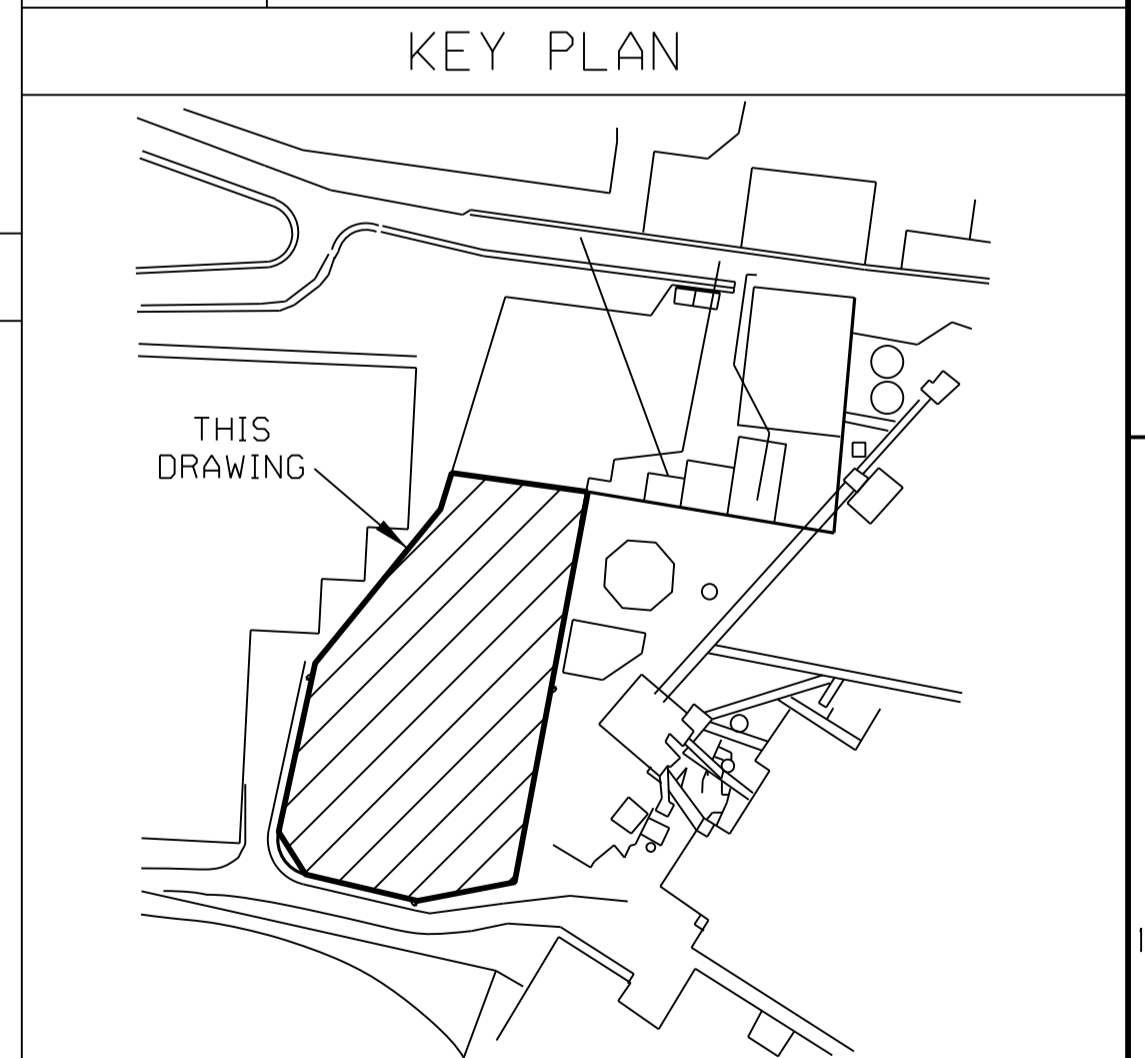

TOLERANCES UNLESS OTHERWISE SPECIFIED	
LINEAR	HOLE SIZE
ANGLE	HOLE LOCATION
ALL DIMENSIONS IN mm	

REV	CN No	REVISION DESCRIPTION	DATE	BY	CHK'D	APP'D

**AIR PRODUCTS**  
© Air Products and Chemicals, Inc.  
As of Dates in REVISIONS list All rights reserved

TITLE	USED ON	EN212039
O47 PLOT PLAN POSSIBLE HAZARDOUS STORAGE LOCATIONS	OWNER GROUP	PIPING
	RELEASE PURPOSE	FOR DESIGN
REFERENCE	DOC No	PHS STORAGE 001
01 ALLOA, SCOTLAND	SCALE	1:250
	SHEET	1 OF 2

CONFIDENTIAL: This drawing is the property of Air Products and Chemicals, Inc. and/or its subsidiaries, and must be accounted for and returned to the company upon request. Information on this drawing is confidential and proprietary information. PROPRIETARY: This drawing may not be used, copied, reproduced, or disclosed to others in whole or in part, without proper authorization. This drawing may not be reproduced for purposes other than that for which it was supplied.